


STANDARD CONSTRUCTION

MODEL: AEN-04/SERIES  
 FRAME: .081" THK. EXTRUDED ALUM. 6063-T5  
 BLADES: FIXED, .081" EXTRUDED ALUM. 6063-T5  
 SHUTTER: .05" EXTRUDED ALUM. 6063-T5  
 SEALS: POLYURETHANE FOAM BLADE EDGE SEAL  
 FASTENERS: #10-16 X 1" PLTD. STL. TEK SCREW  
 SCREEN: 3/4" X .051" FLATTENED EXPANDED ALUMINUM BIRD SCREEN NO FRAME  
 FINISH: MILL


NOTES

1. ALL LOUVERS TO BE FABRICATED 1/4" UNDER LISTED OPNG. SIZES UNLESS SPECIFIED "ACTUAL"
2. ALL OPNG. SIZES TO BE FIELD VERIFIED AND GUARANTEED BY OTHERS PRIOR TO FABRICATION.
3. OTHER SURROUNDING FINISHES ARE FOR REFERENCES ONLY AND TO BE SUPPLIED BY OTHERS.


REV.	DESCRIPTION	DATE	BY

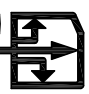**DOWCO** Products Group  DEPENDABLE PRODUCTS SINCE 1955  
 1855 SOUTH 54TH AVENUE, CICERO, IL. 60650

ARCH/ENGR:	CUSTOMER:
PROJECT:	TITLE: AEN-04/SERIES
DATE:	DRAWN:
SCALE:  :	CHKD:
	DRWG #:

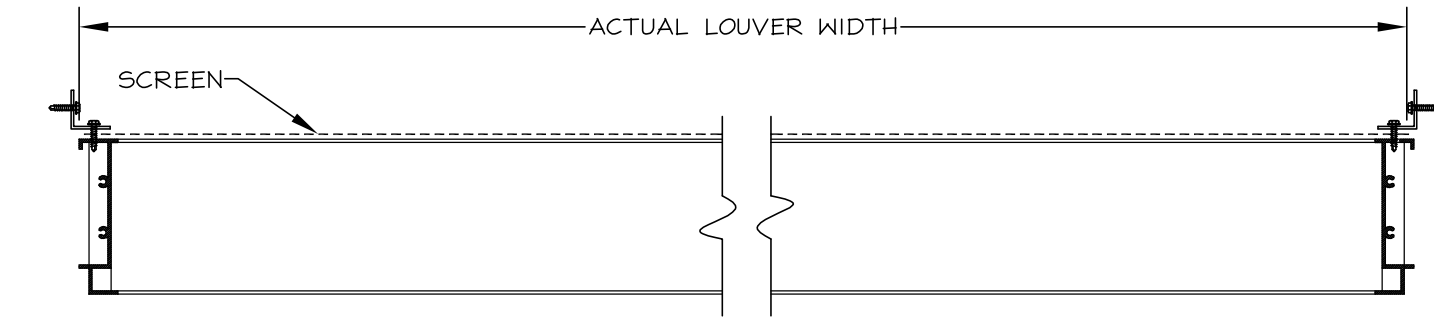

(EXTERIOR)  
 PLAN VIEW  
 BOX FRAME

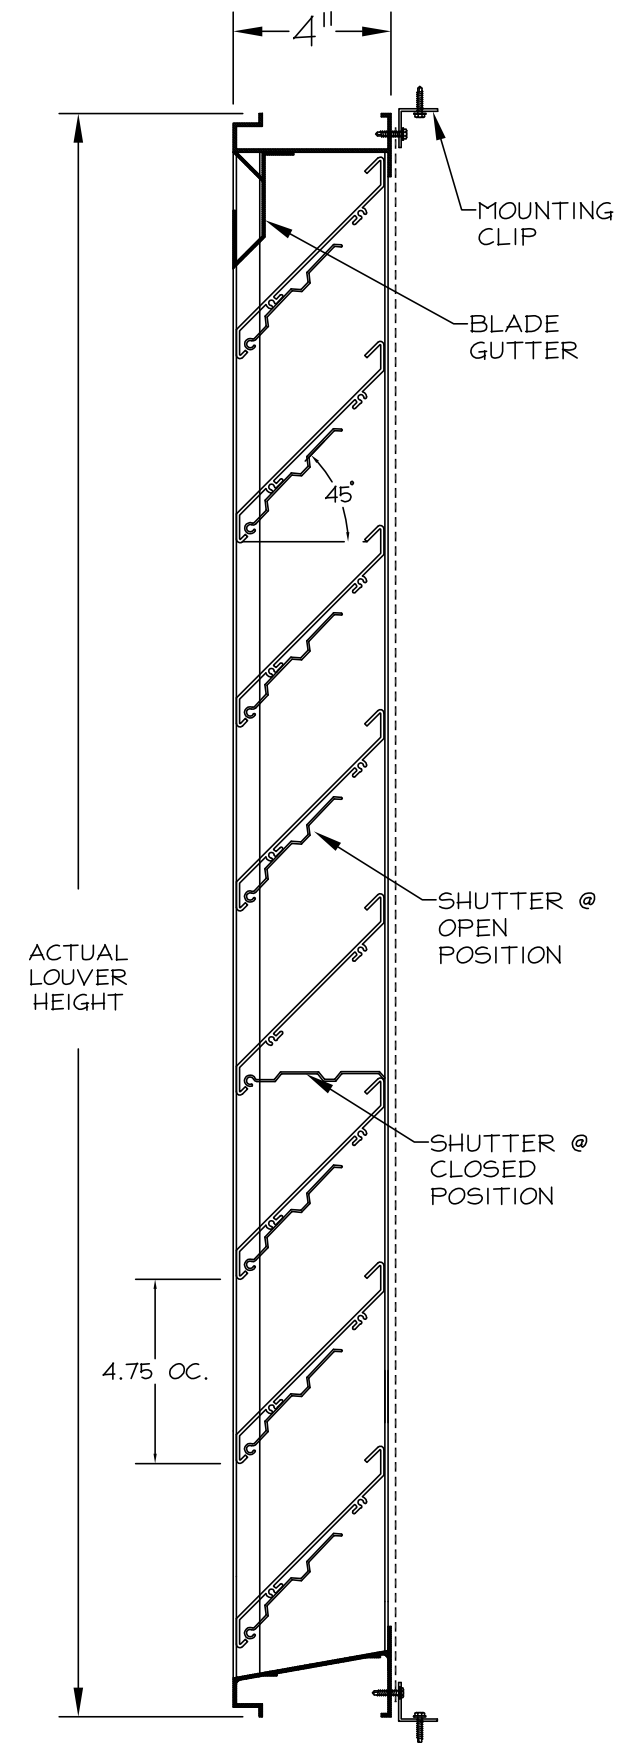

VERTICAL SECTION

