


ACTUAL LOUVER WIDTH

9.00

HORIZONTAL SECTION

INTERIOR BLADES

EXTERIOR BLADES

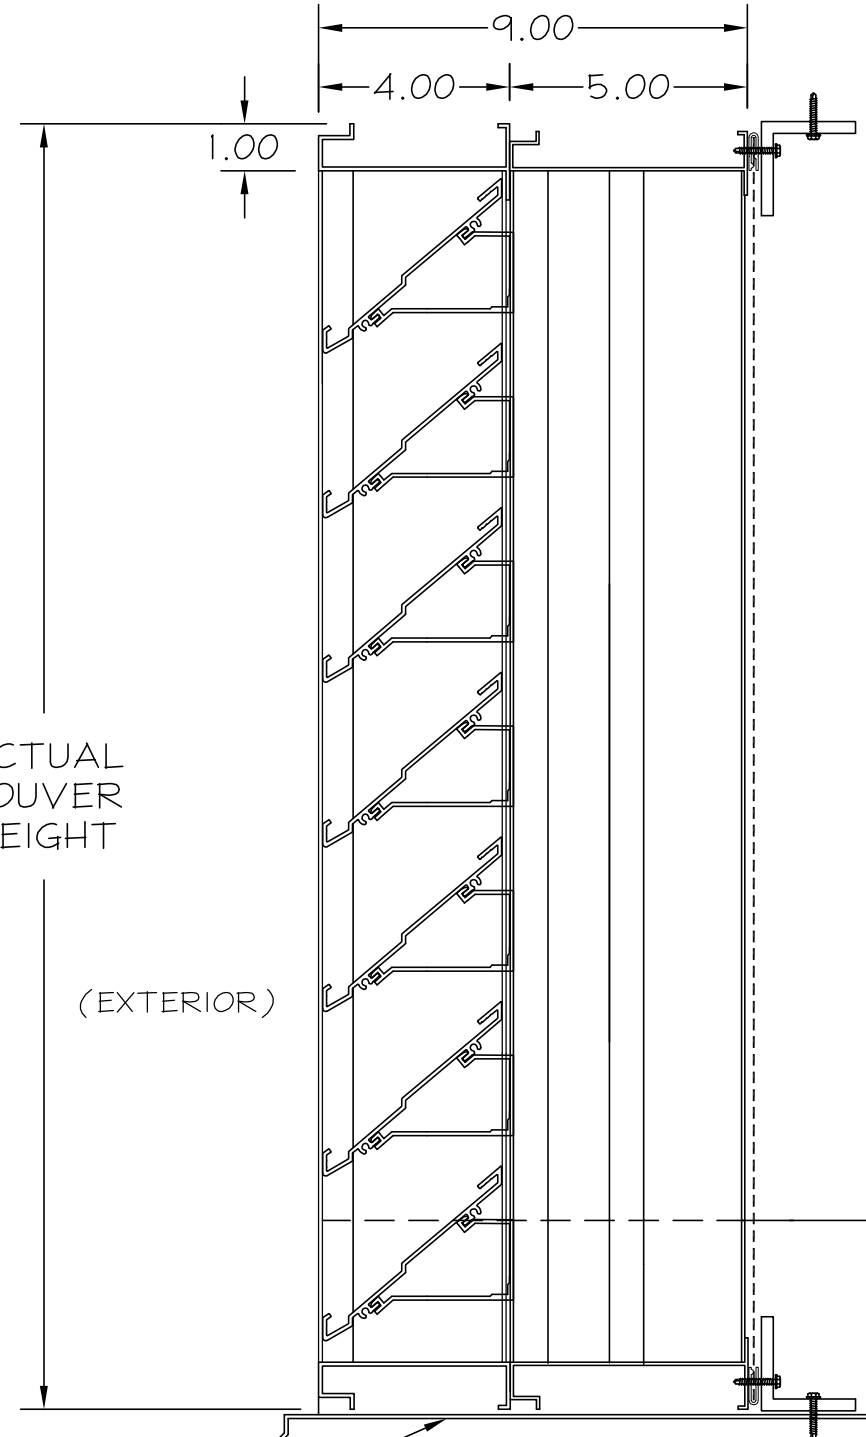

9.00

4.00 5.00


1.00

ACTUAL LOUVER HEIGHT

(EXTERIOR)

VERTICAL SECTION

SILL PAN W/ END DAMS

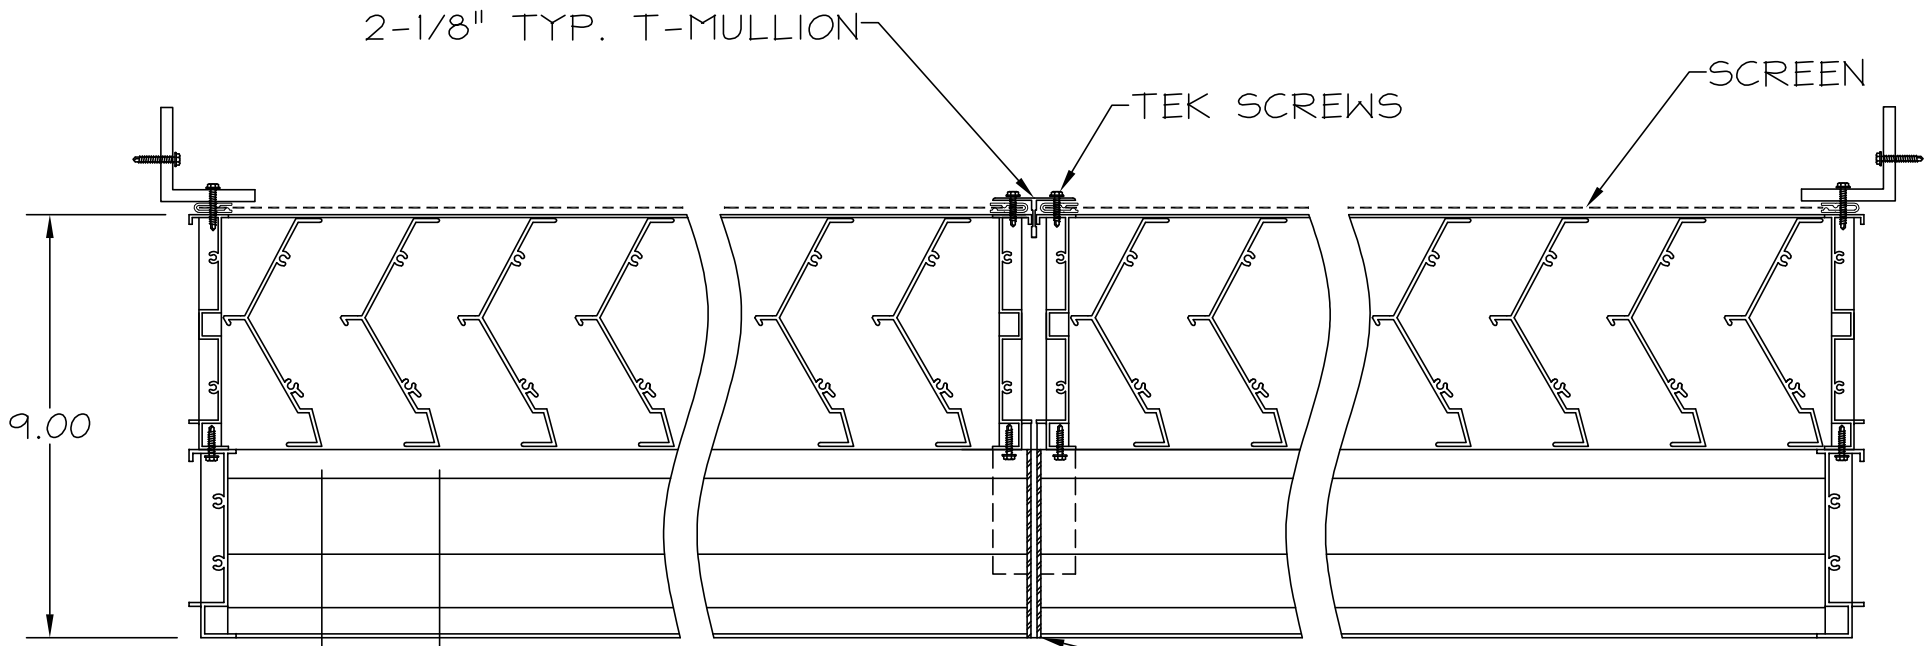

2-1/8" TYP. T-MULLION

TEK SCREWS

SCREEN

9.00

VERTICAL VISIBLE MULLION

1/8" ALUM. PLATE WELDED TO BLADES

2.50



DEPENDABLE PRODUCTS SINCE 1955

1855 SOUTH 54TH AVENUE, CICERO, IL. 60650

ARCH/ENGR:

CUSTOMER:

PROJECT:

TITLE:

SVD-09/SERIES

REV.	DESCRIPTION	DATE	BY

DATE:

DRAWN:

SCALE: 1:1

CHKD:

DRWG #: